


NORTH SIDE OF ROAD

SOUTH SIDE OF ROAD


New Dual Carriageway West of Portland Wynd - Viewing East

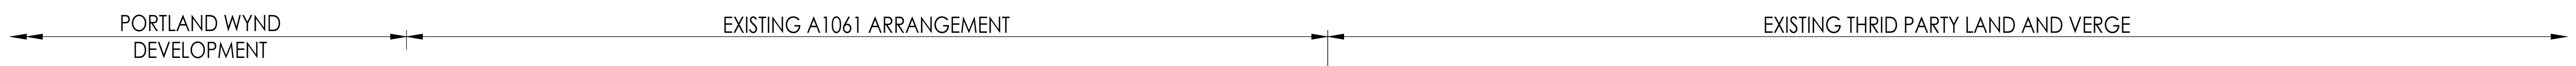

NORTH SIDE OF ROAD

SOUTH SIDE OF ROAD


Dualing of existing A1061 East of Portland Wynd - Viewing East

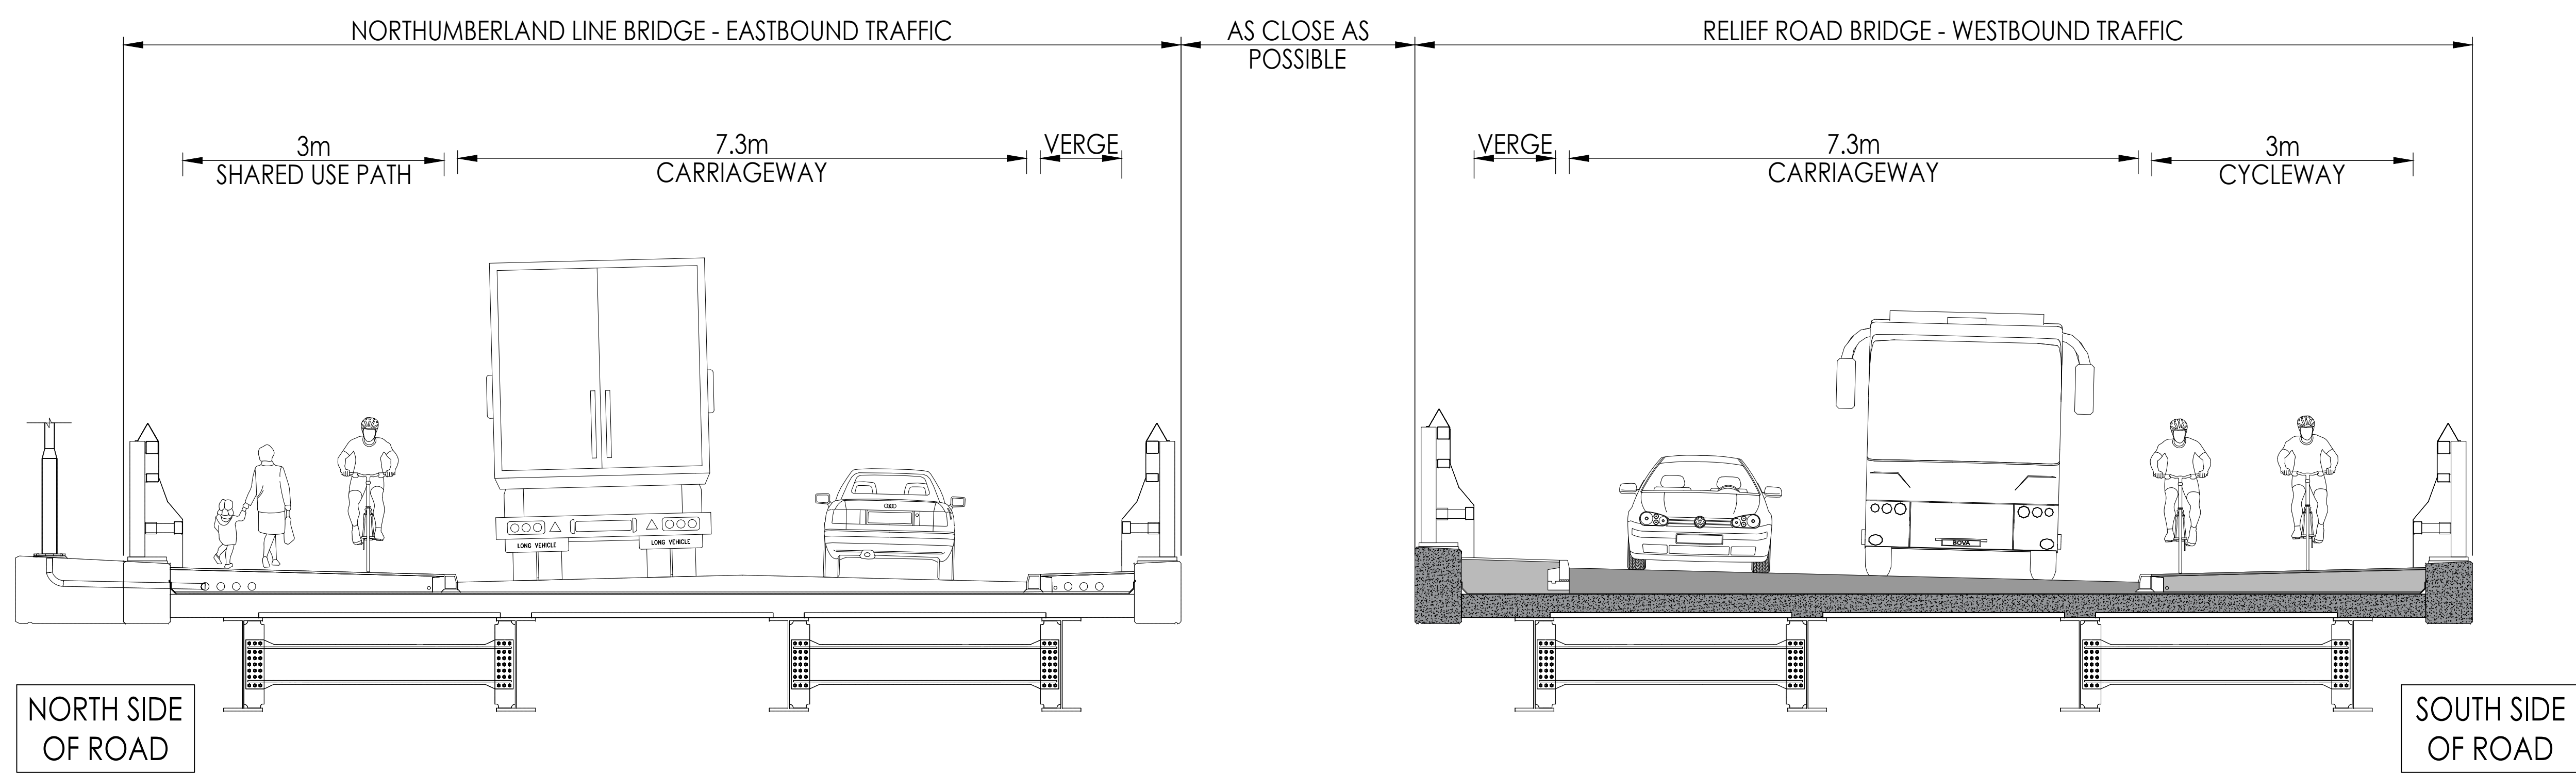

NORTH SIDE OF ROAD

SOUTH SIDE OF ROAD

Additional Overbridge at Newsham Station - Viewing East

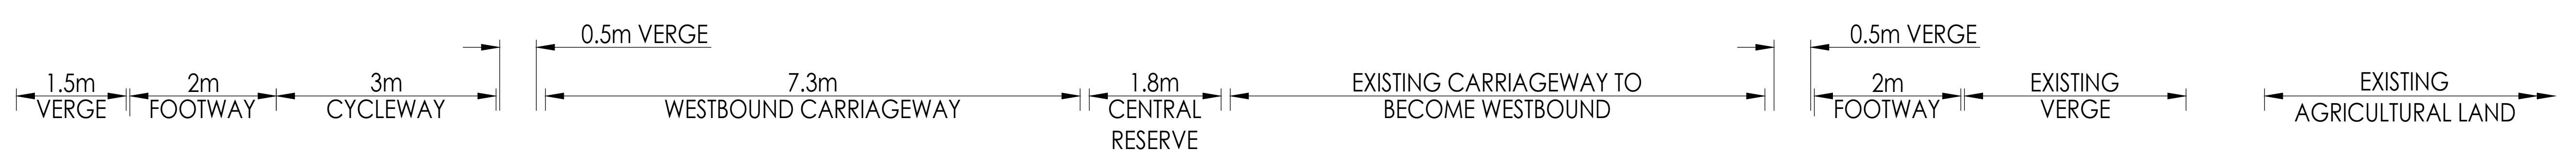

NORTH SIDE OF ROAD

SOUTH SIDE OF ROAD

Dualing of existing A1061 at South Beach - Viewing East