



**Typical Cross Section - West of Tynedale Drive**

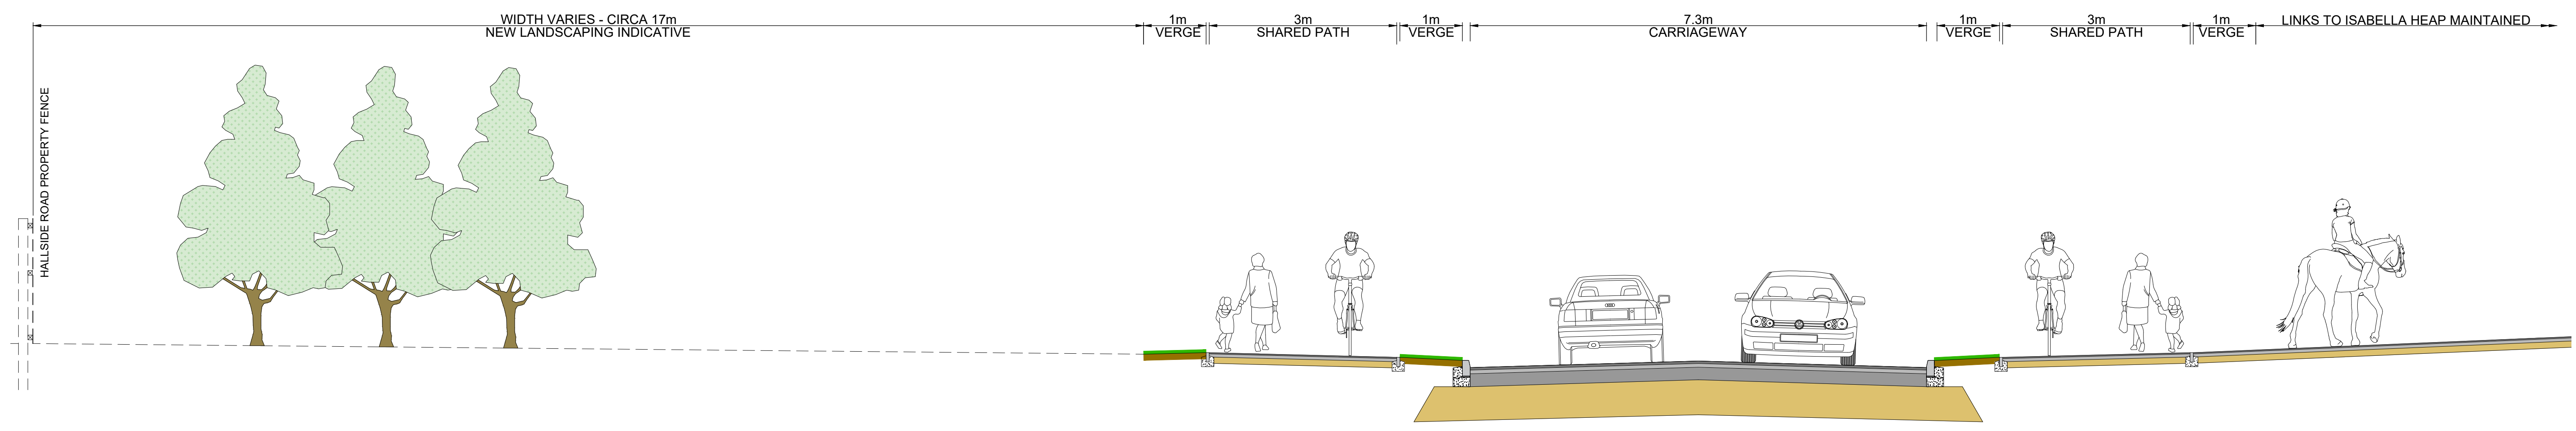

**Typical Cross Section - East of Tynedale Drive**

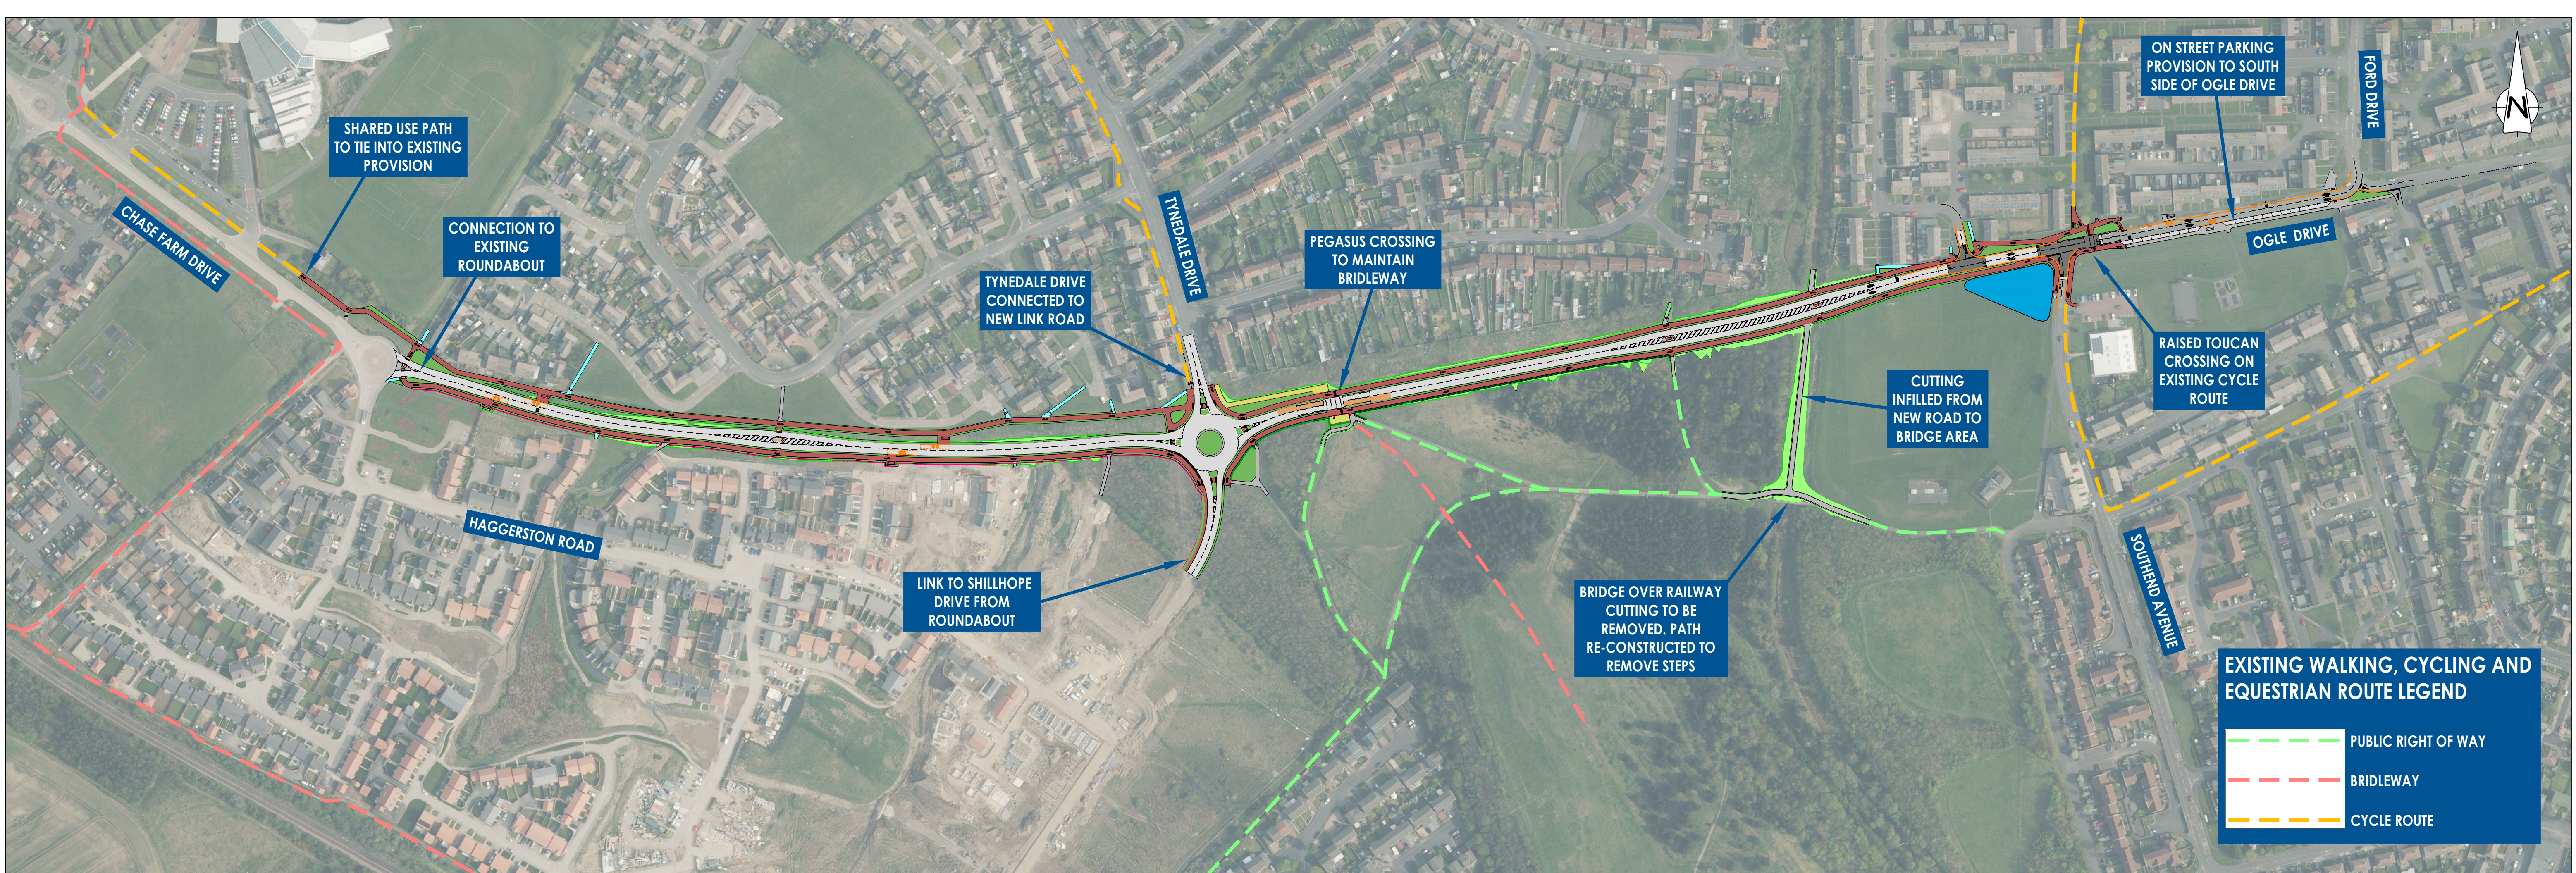

The plans shown are entirely indicative. An agreed design will be developed during, beyond and informed by the public engagement stage.